

TYPICAL DETAILS

Z. Ghabban, P. Eng. Manager Design & Construction - Municipal East  
J. Mojselj, P. Eng. Project Manager Design & Construction - Municipal East


**Robinson Consultants** **GENIVAR**

Des. **KD** Chk'd. **KD**  
Dwn. **MF** Chk'd. **KD**  
Utility Circ. No. \_\_\_\_\_ Index No. \_\_\_\_\_  
Const. Inspector \_\_\_\_\_



Scale: HORIZONTAL 0m 5 10 20  
VERTICAL 1 2

NOTE: The location of utilities is approximate only, the exact location should be determined by consulting the municipal authorities and utility companies concerned. The contractor shall prove the location of utilities and shall be responsible for adequate protection from damage.


REVISIONS	No.	Description	By	Date (dd/mm/yy)
	1	ISSUED FOR REVIEW	KD	25/05/12
	2	ISSUED FOR TENDER	KD	29/06/12
	3	ISSUED FOR CONSTRUCTION	KD	21/09/12

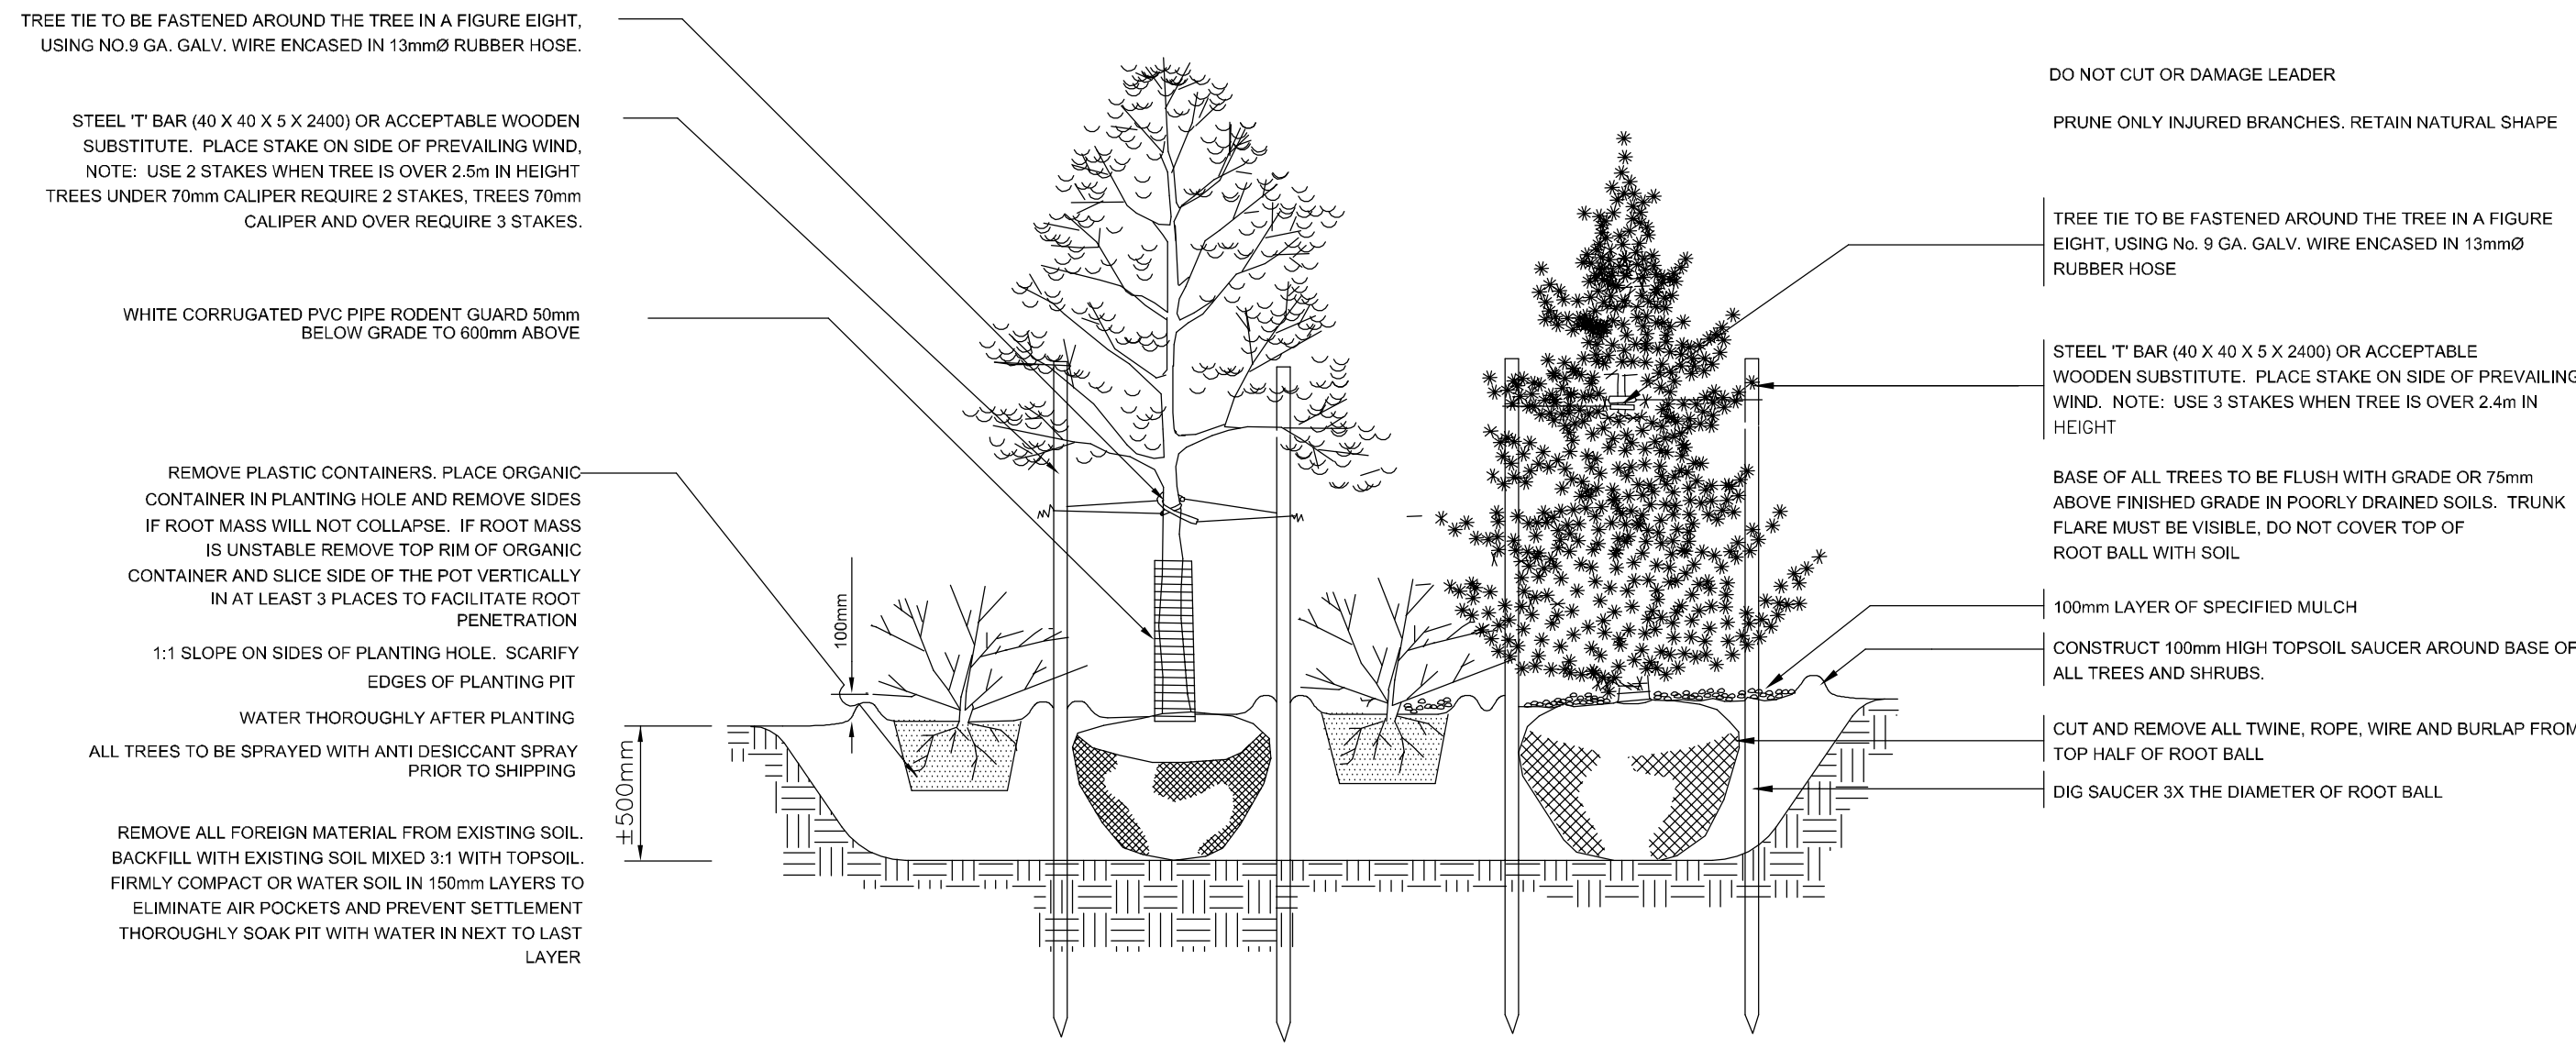


PLANTING DETAIL  
N.T.S.

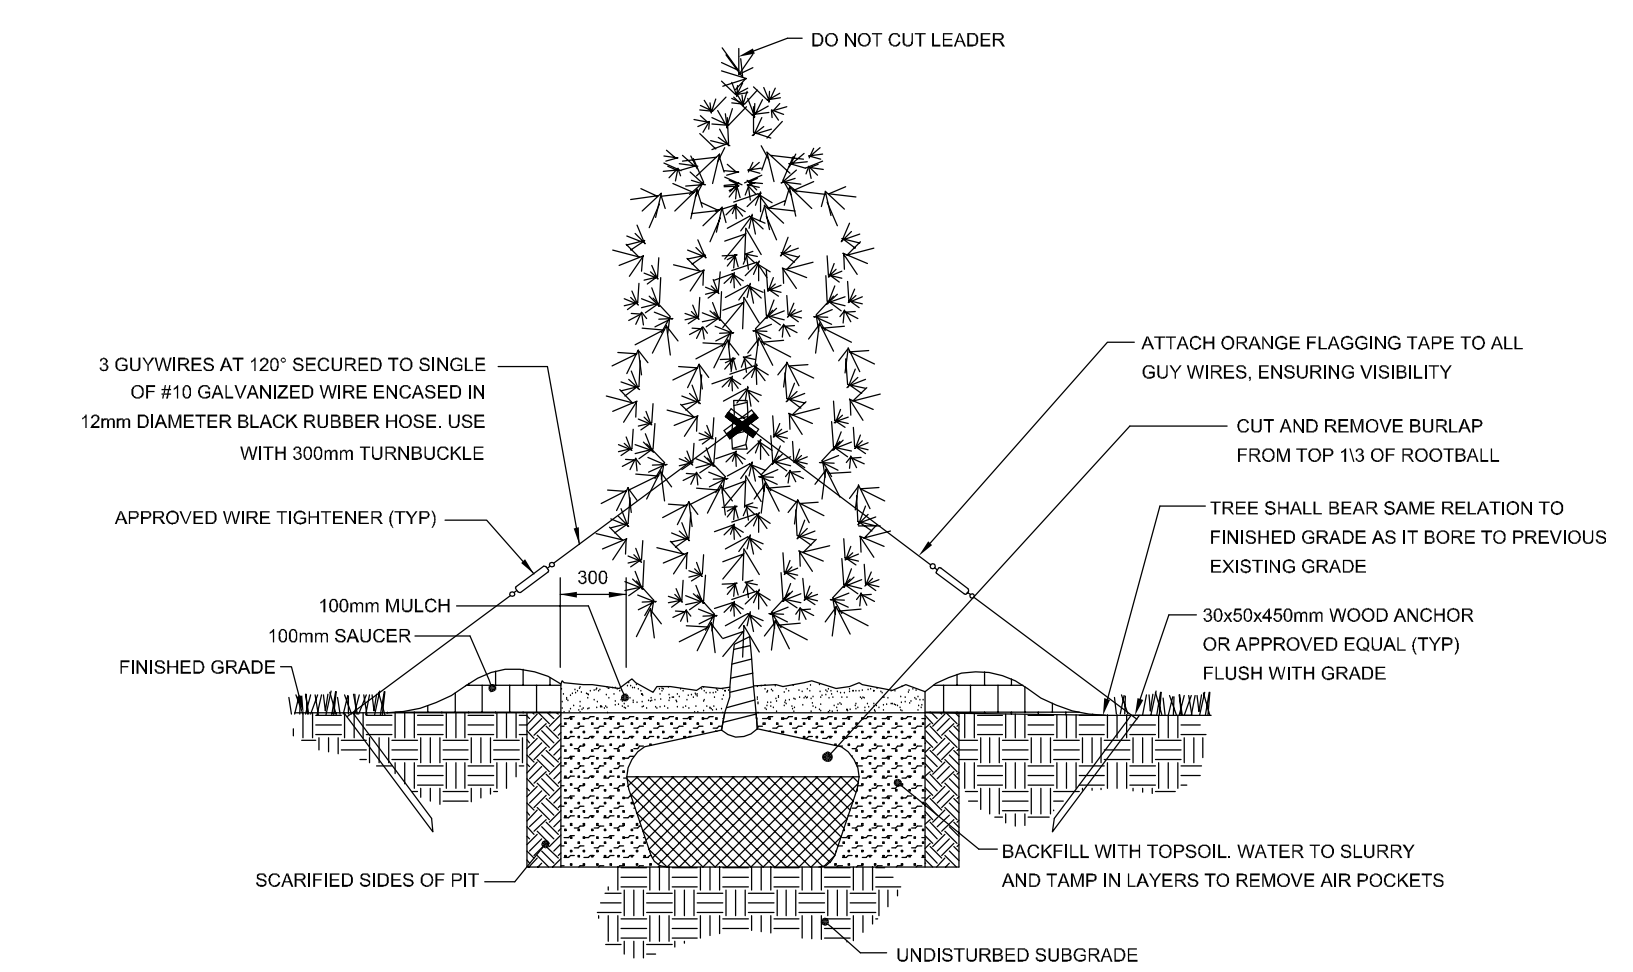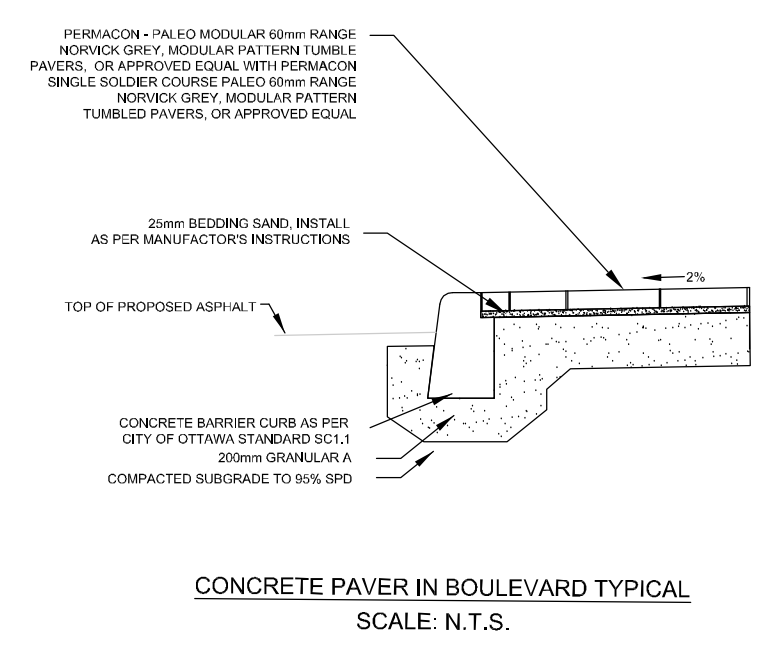

TYPICAL CONIFEROUS TREE PLANTING  
N.T.S.

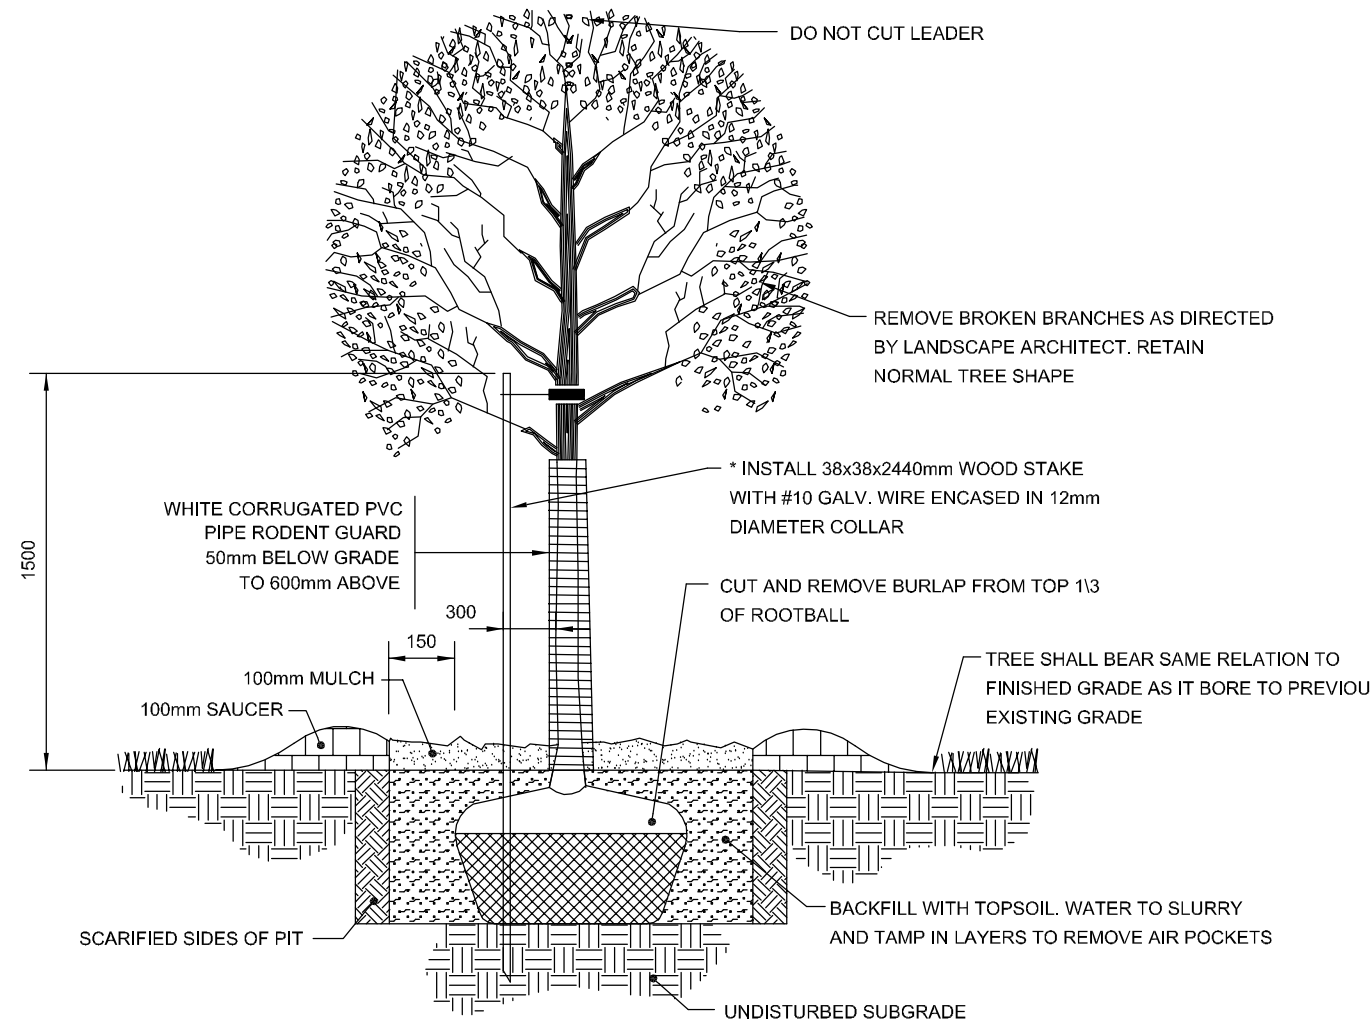

TYPICAL DECIDUOUS TREE PLANTING  
\* TO BE USED FOR TREES 40mm CALIPER AND UNDER  
N.T.S.

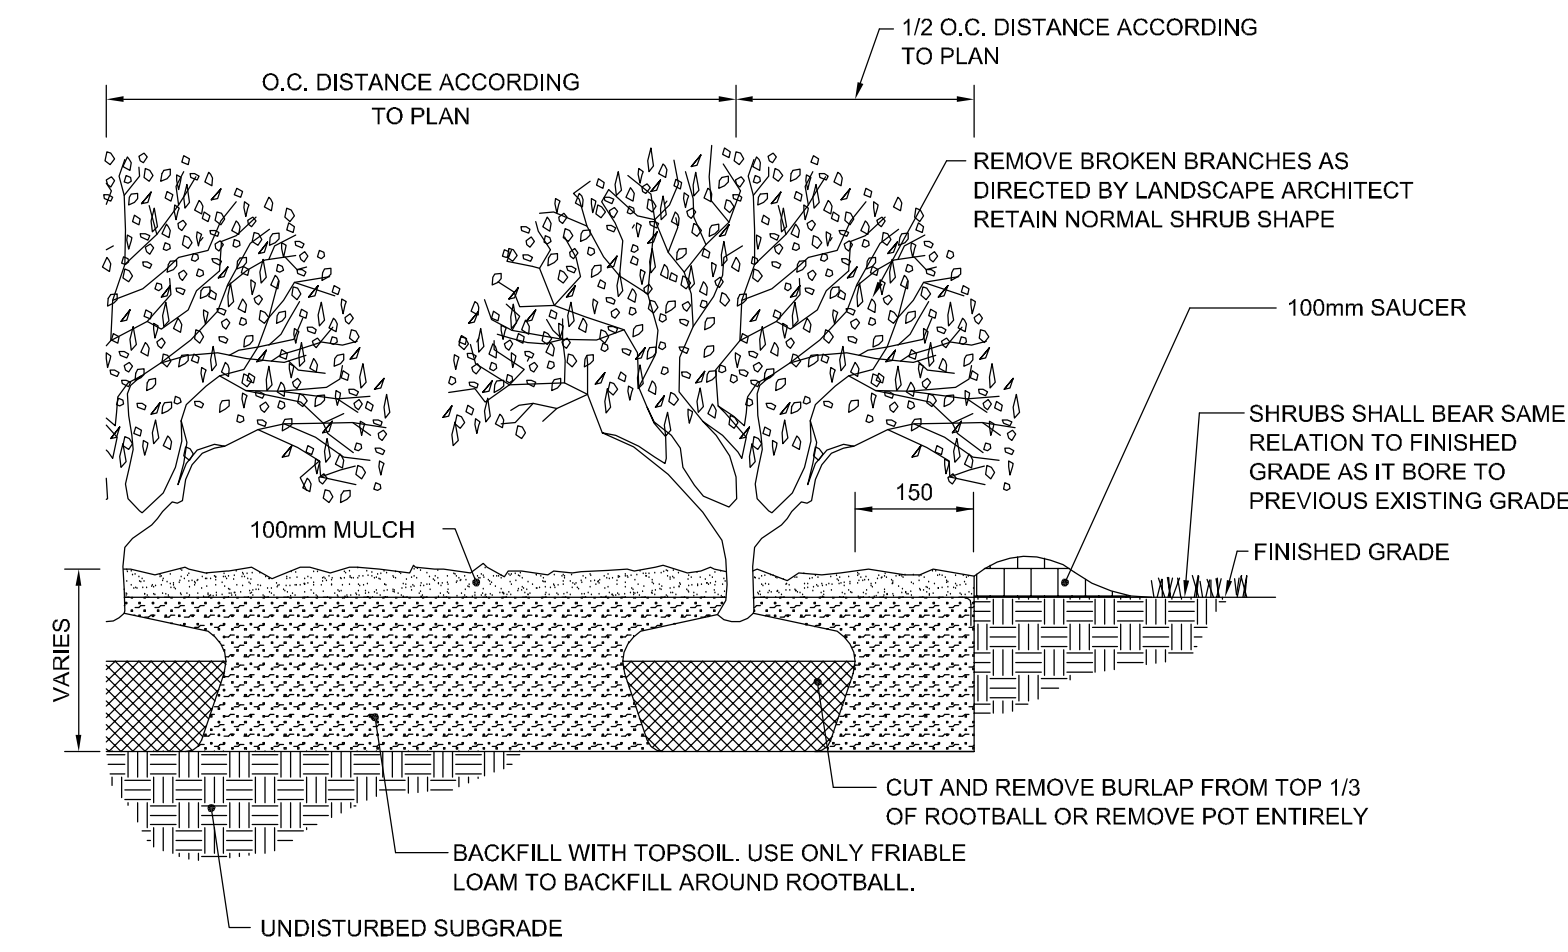

TYPICAL SHRUB PLANTING

ID: Y:\2010 Projects\101-17549-00 - Trim Road Realignment\Tech\DWG\Landscape\10029-Landscape\1-L17.dwg - Thu, 20 Sep 2012 - 11:01